



VIEW HOMES

WELTNER FARMS

ELM VIEW FLOOR PLAN



[YOURVIEWHOME.COM](http://YOURVIEWHOME.COM)




Prices, plans, features, and options are subject to change without notice. All square footage is approximate and varies by elevation. Additional restrictions may apply. See Sales Representative for details. 7/2024



ELM VIEW FLOOR PLAN

One Story | 1,638 SQ. FT. | 3 Bedrooms | 2 Baths | 2 Car Garage

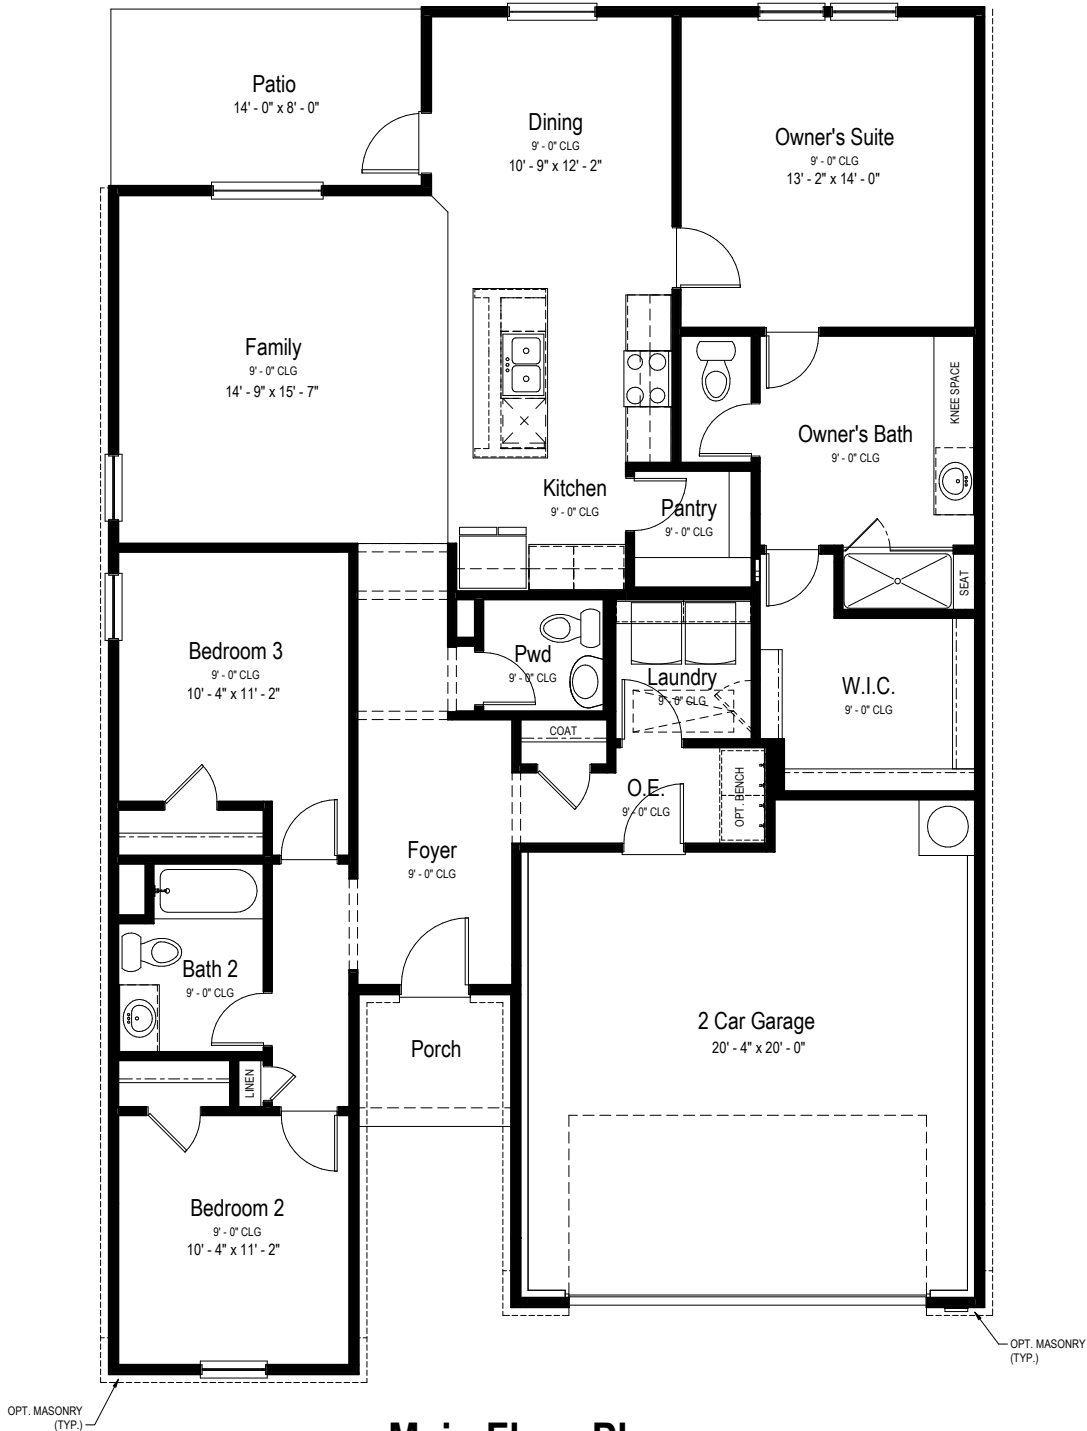

Main Floor Plan


YOURVIEWHOME.COM





ELM VIEW OPTIONS

One Story | 1,638 SQ. FT. | 3 Bedrooms | 2 Baths | 2 Car Garage

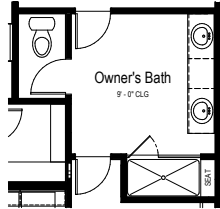

Opt. Owner's Bath Double Lav. Partial Main Floor Plan

SCALE: 1/4" = 1'-0"




Opt. Owner's Bath 42x60 Shower Partial Main Floor Plan

SCALE: 1/4" = 1'-0"




Opt. Owner's Bath 42x60 Garden Tub Partial Main Floor Plan

SCALE: 1/4" = 1'-0"

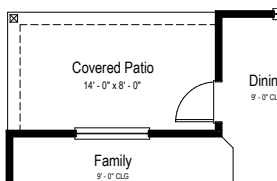

Opt. Covered Patio Partial Main Floor Plan


SCALE: 1/4" = 1'-0"

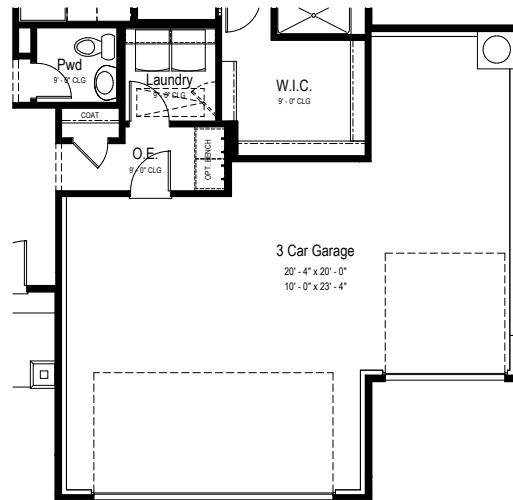

Opt. 3 Car Garage Partial Main Floor Plan

SCALE: 1/4" = 1'-0"

(+237 Sq. Ft)

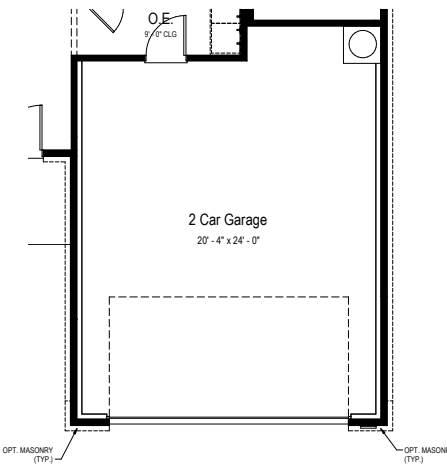

Opt. 4' Garage Extension Partial Main Floor Plan

SCALE: 1/4" = 1'-0"

(+84 Sq. Ft)

